




Rev	Date	By	Amendments

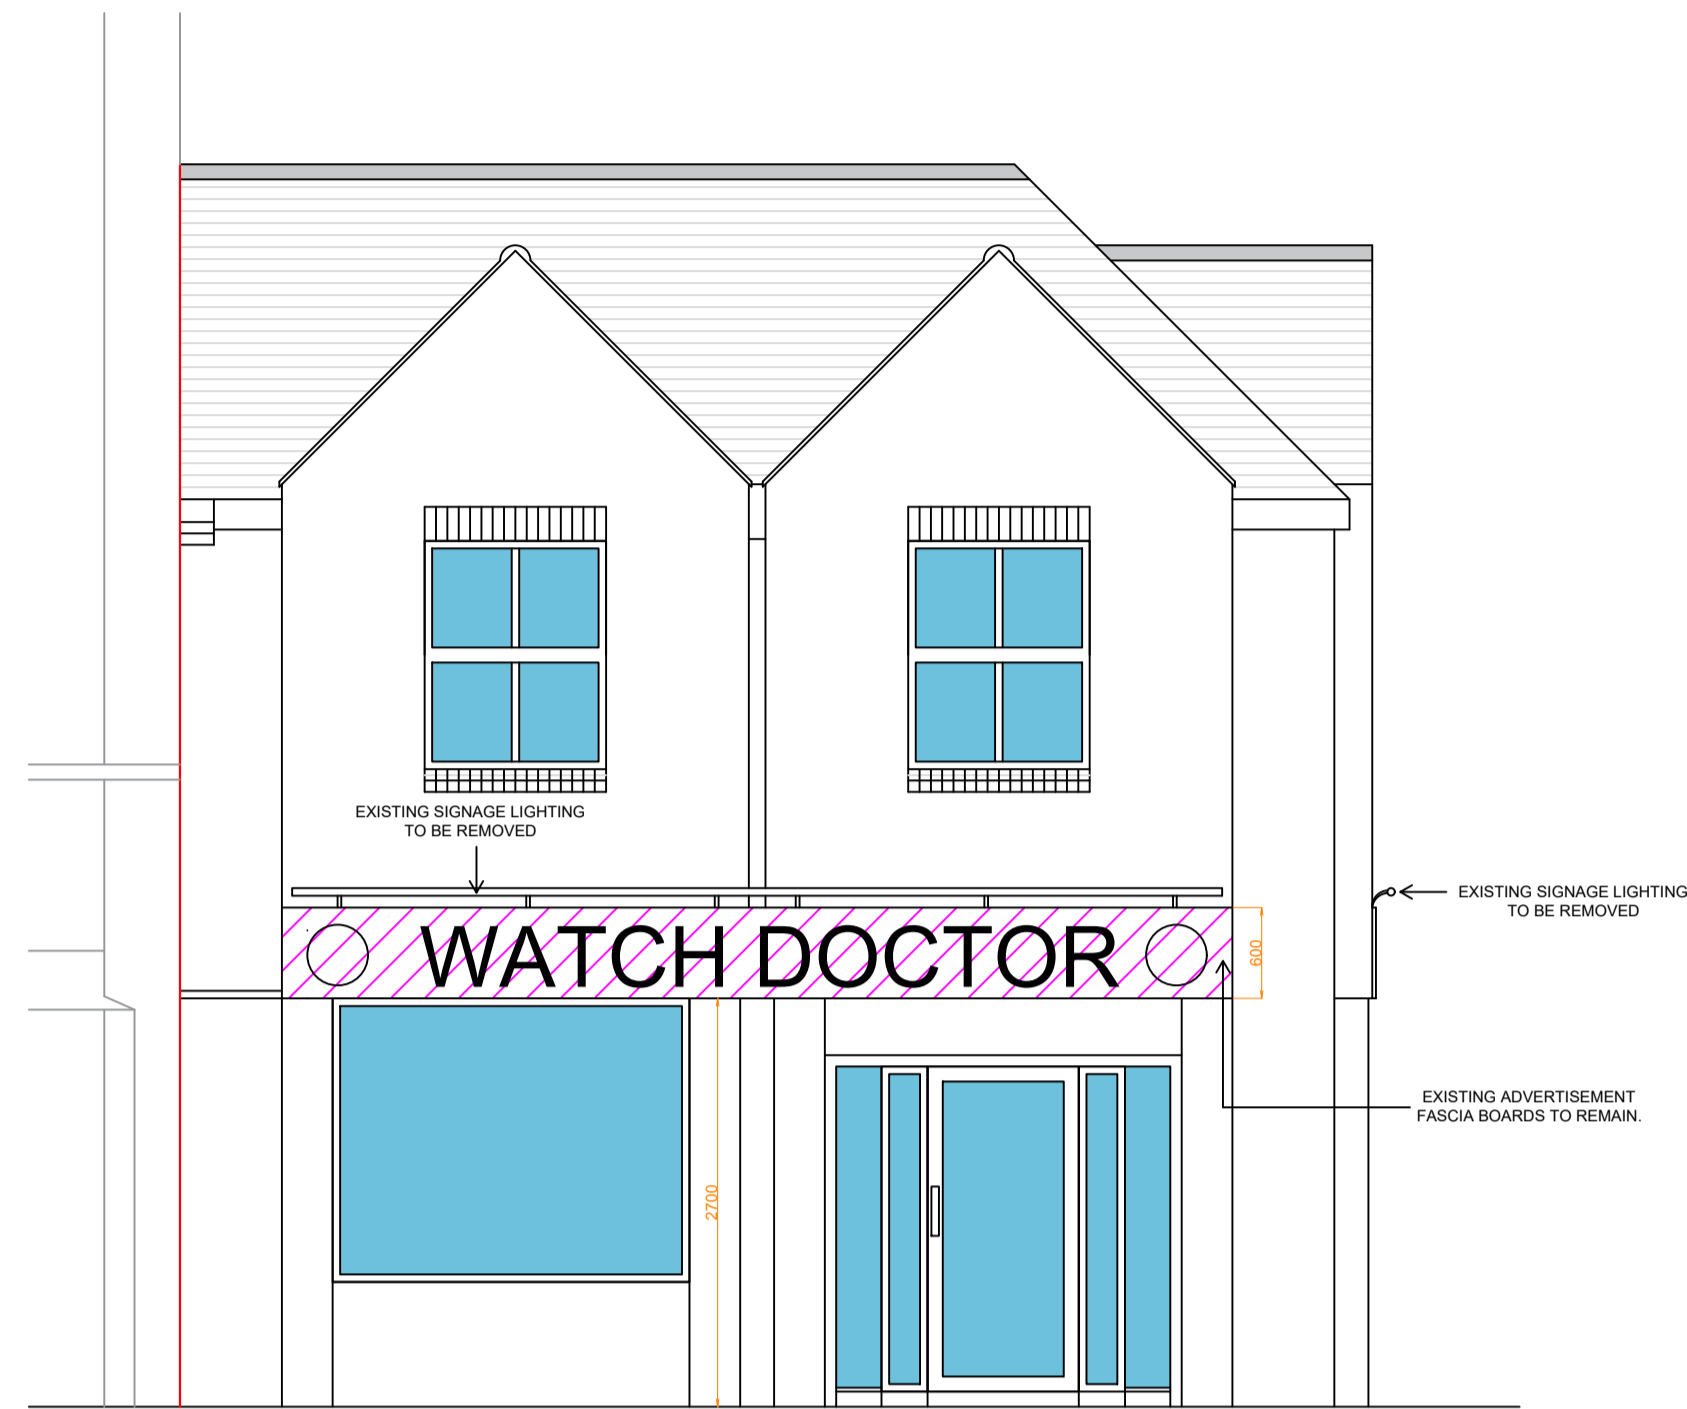


FRONT ELEVATION
SCALE 1:50

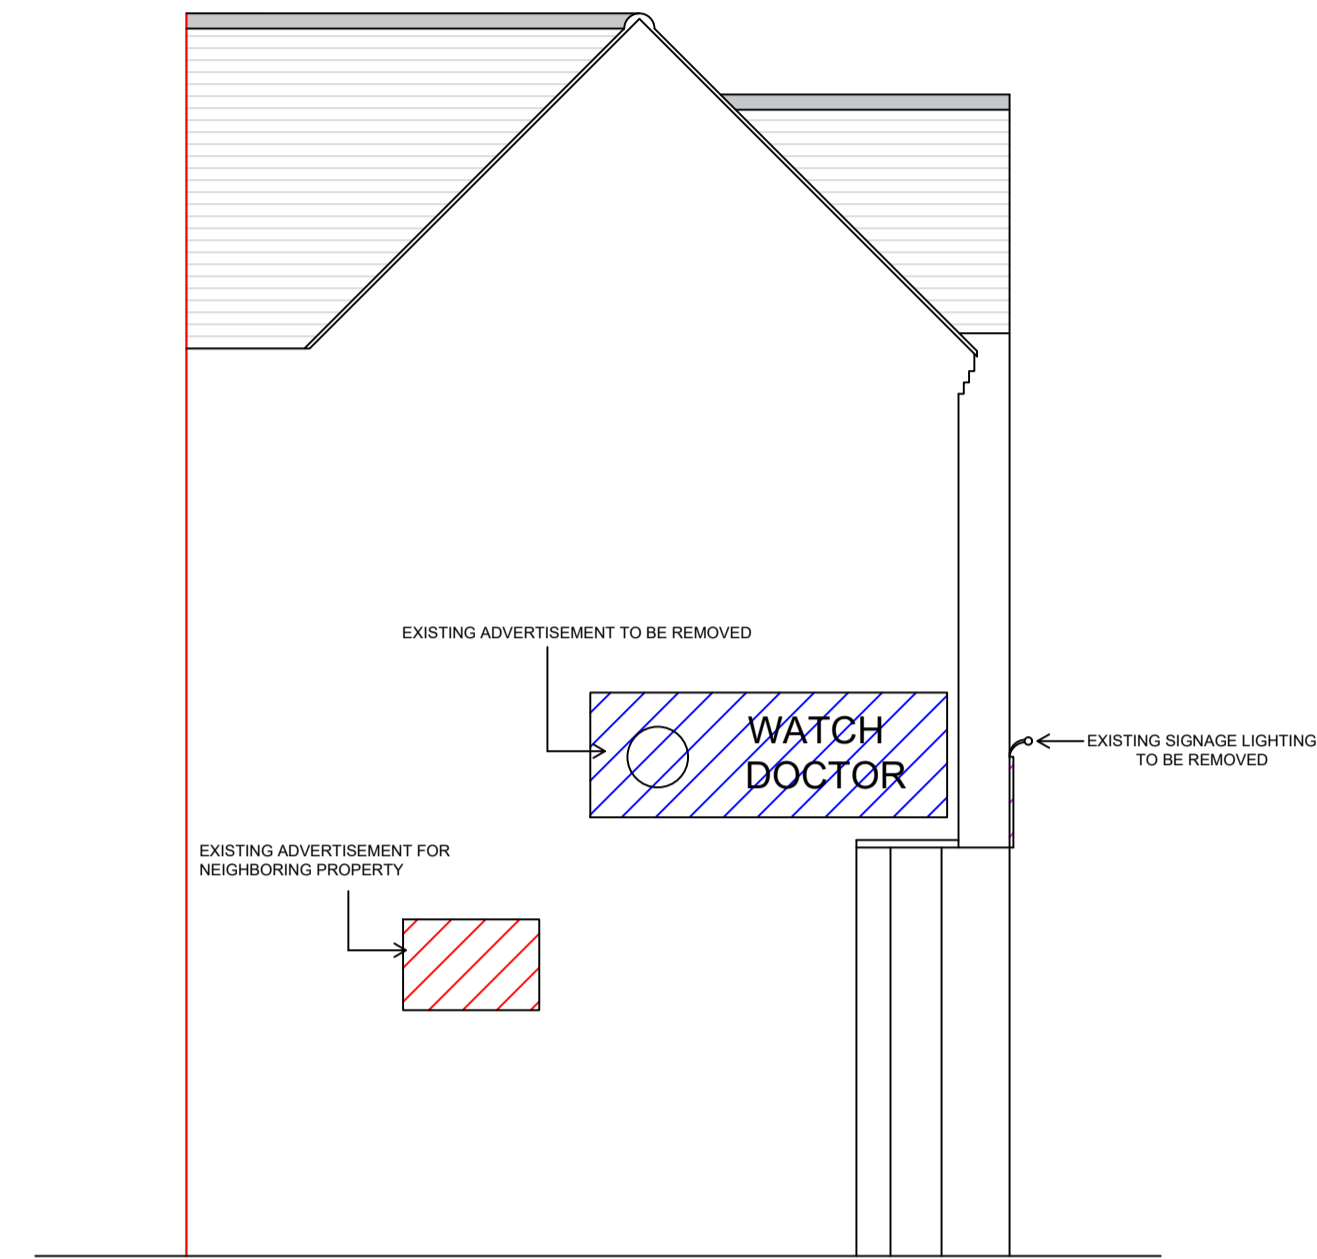

LEFT-HAND SIDE ELEVATION
SCALE 1:50

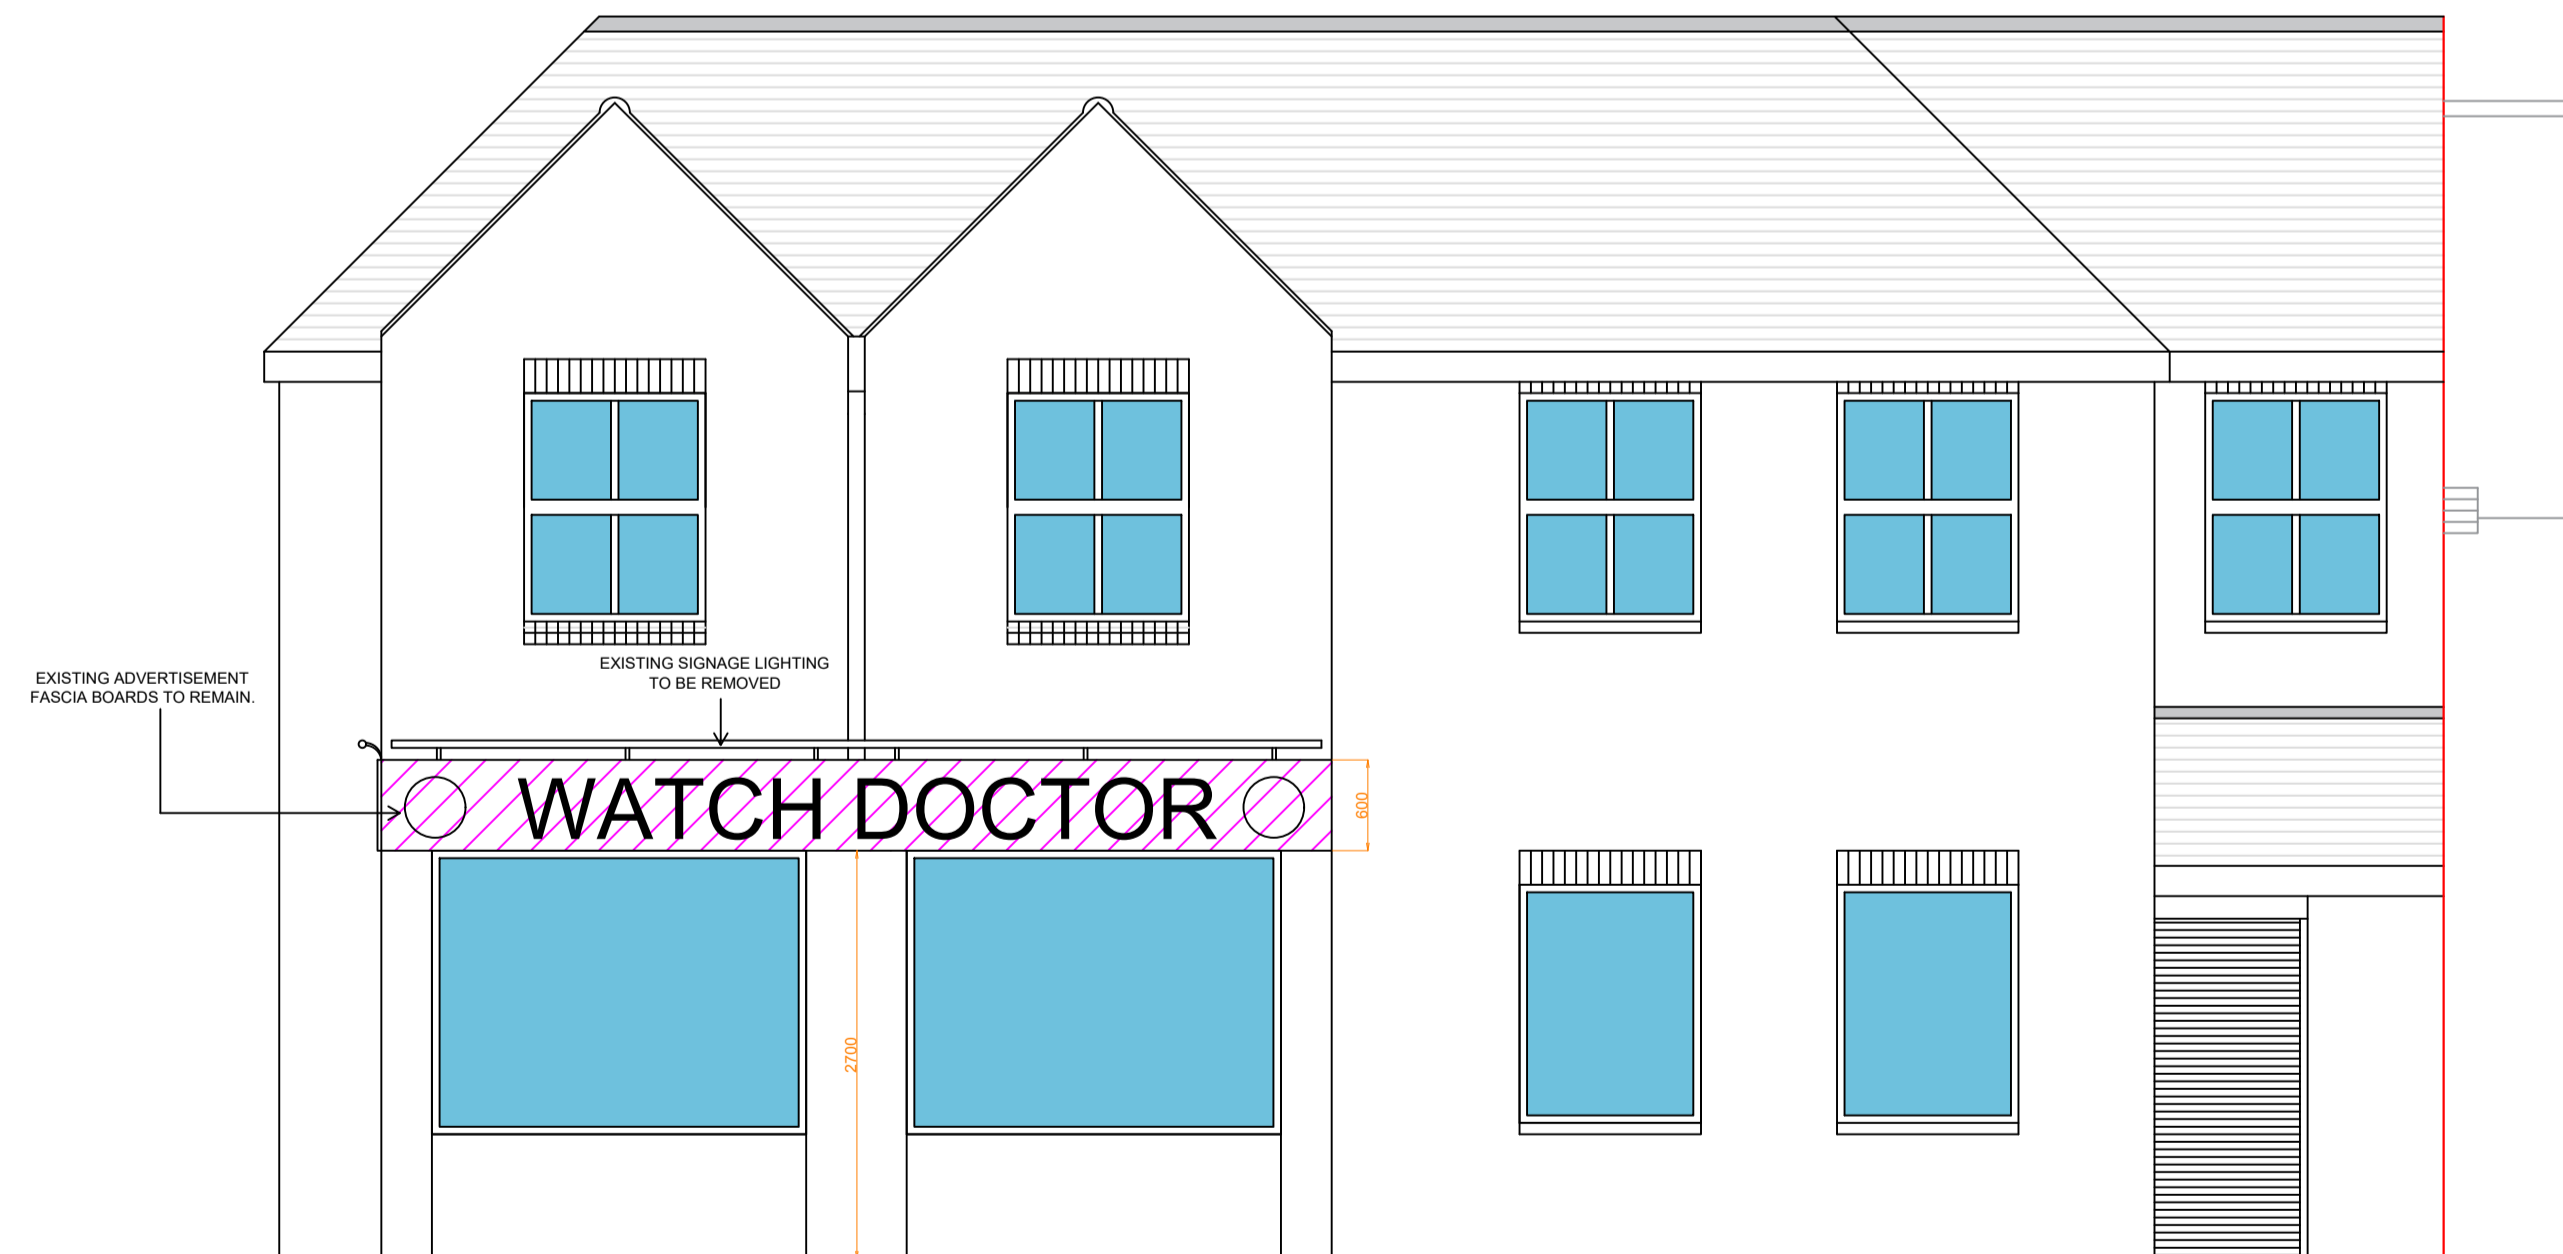

RIGHT-HAND SIDE ELEVATION
SCALE 1:50

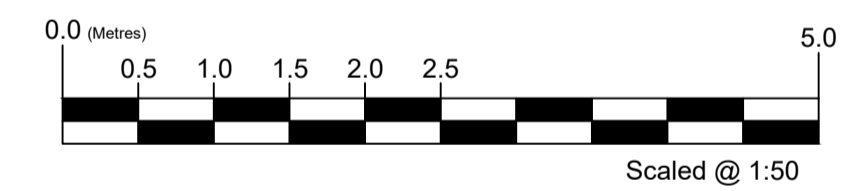

HATCH KEY:

- ADVERTISEMENT FASCIA BOARDS TO REMAIN IN USE
- EXISTING ADVERTISEMENT TO BE REMOVED
- EXISTING ADVERTISEMENT FOR NEIGHBOURING PROPERTY

Andrews Eades

Chartered Surveyors

Building Surveying • Quantity Surveying • Architectural Design

20 Cornmarket, Thame, Oxon, OX9 2BL
Telephone: 01844 261222 Fax: 01844 261190
Web: www.andrews-eades.co.uk

Client
CAROLINE EDWARDS

Job Title
THE WATCH DOCTORS,
44 UPPER HIGH STREET, THAME
OX9 2DW

Drawing Title
PROPOSED ELEVATIONS

Scale 1:50 Date 17/09/2024 Drawn By CL
Dep. No. Job Dwg. Rev.
24-659 04