


Key:

- Road Closure
- Diversion Route
- Road Closed (access only)

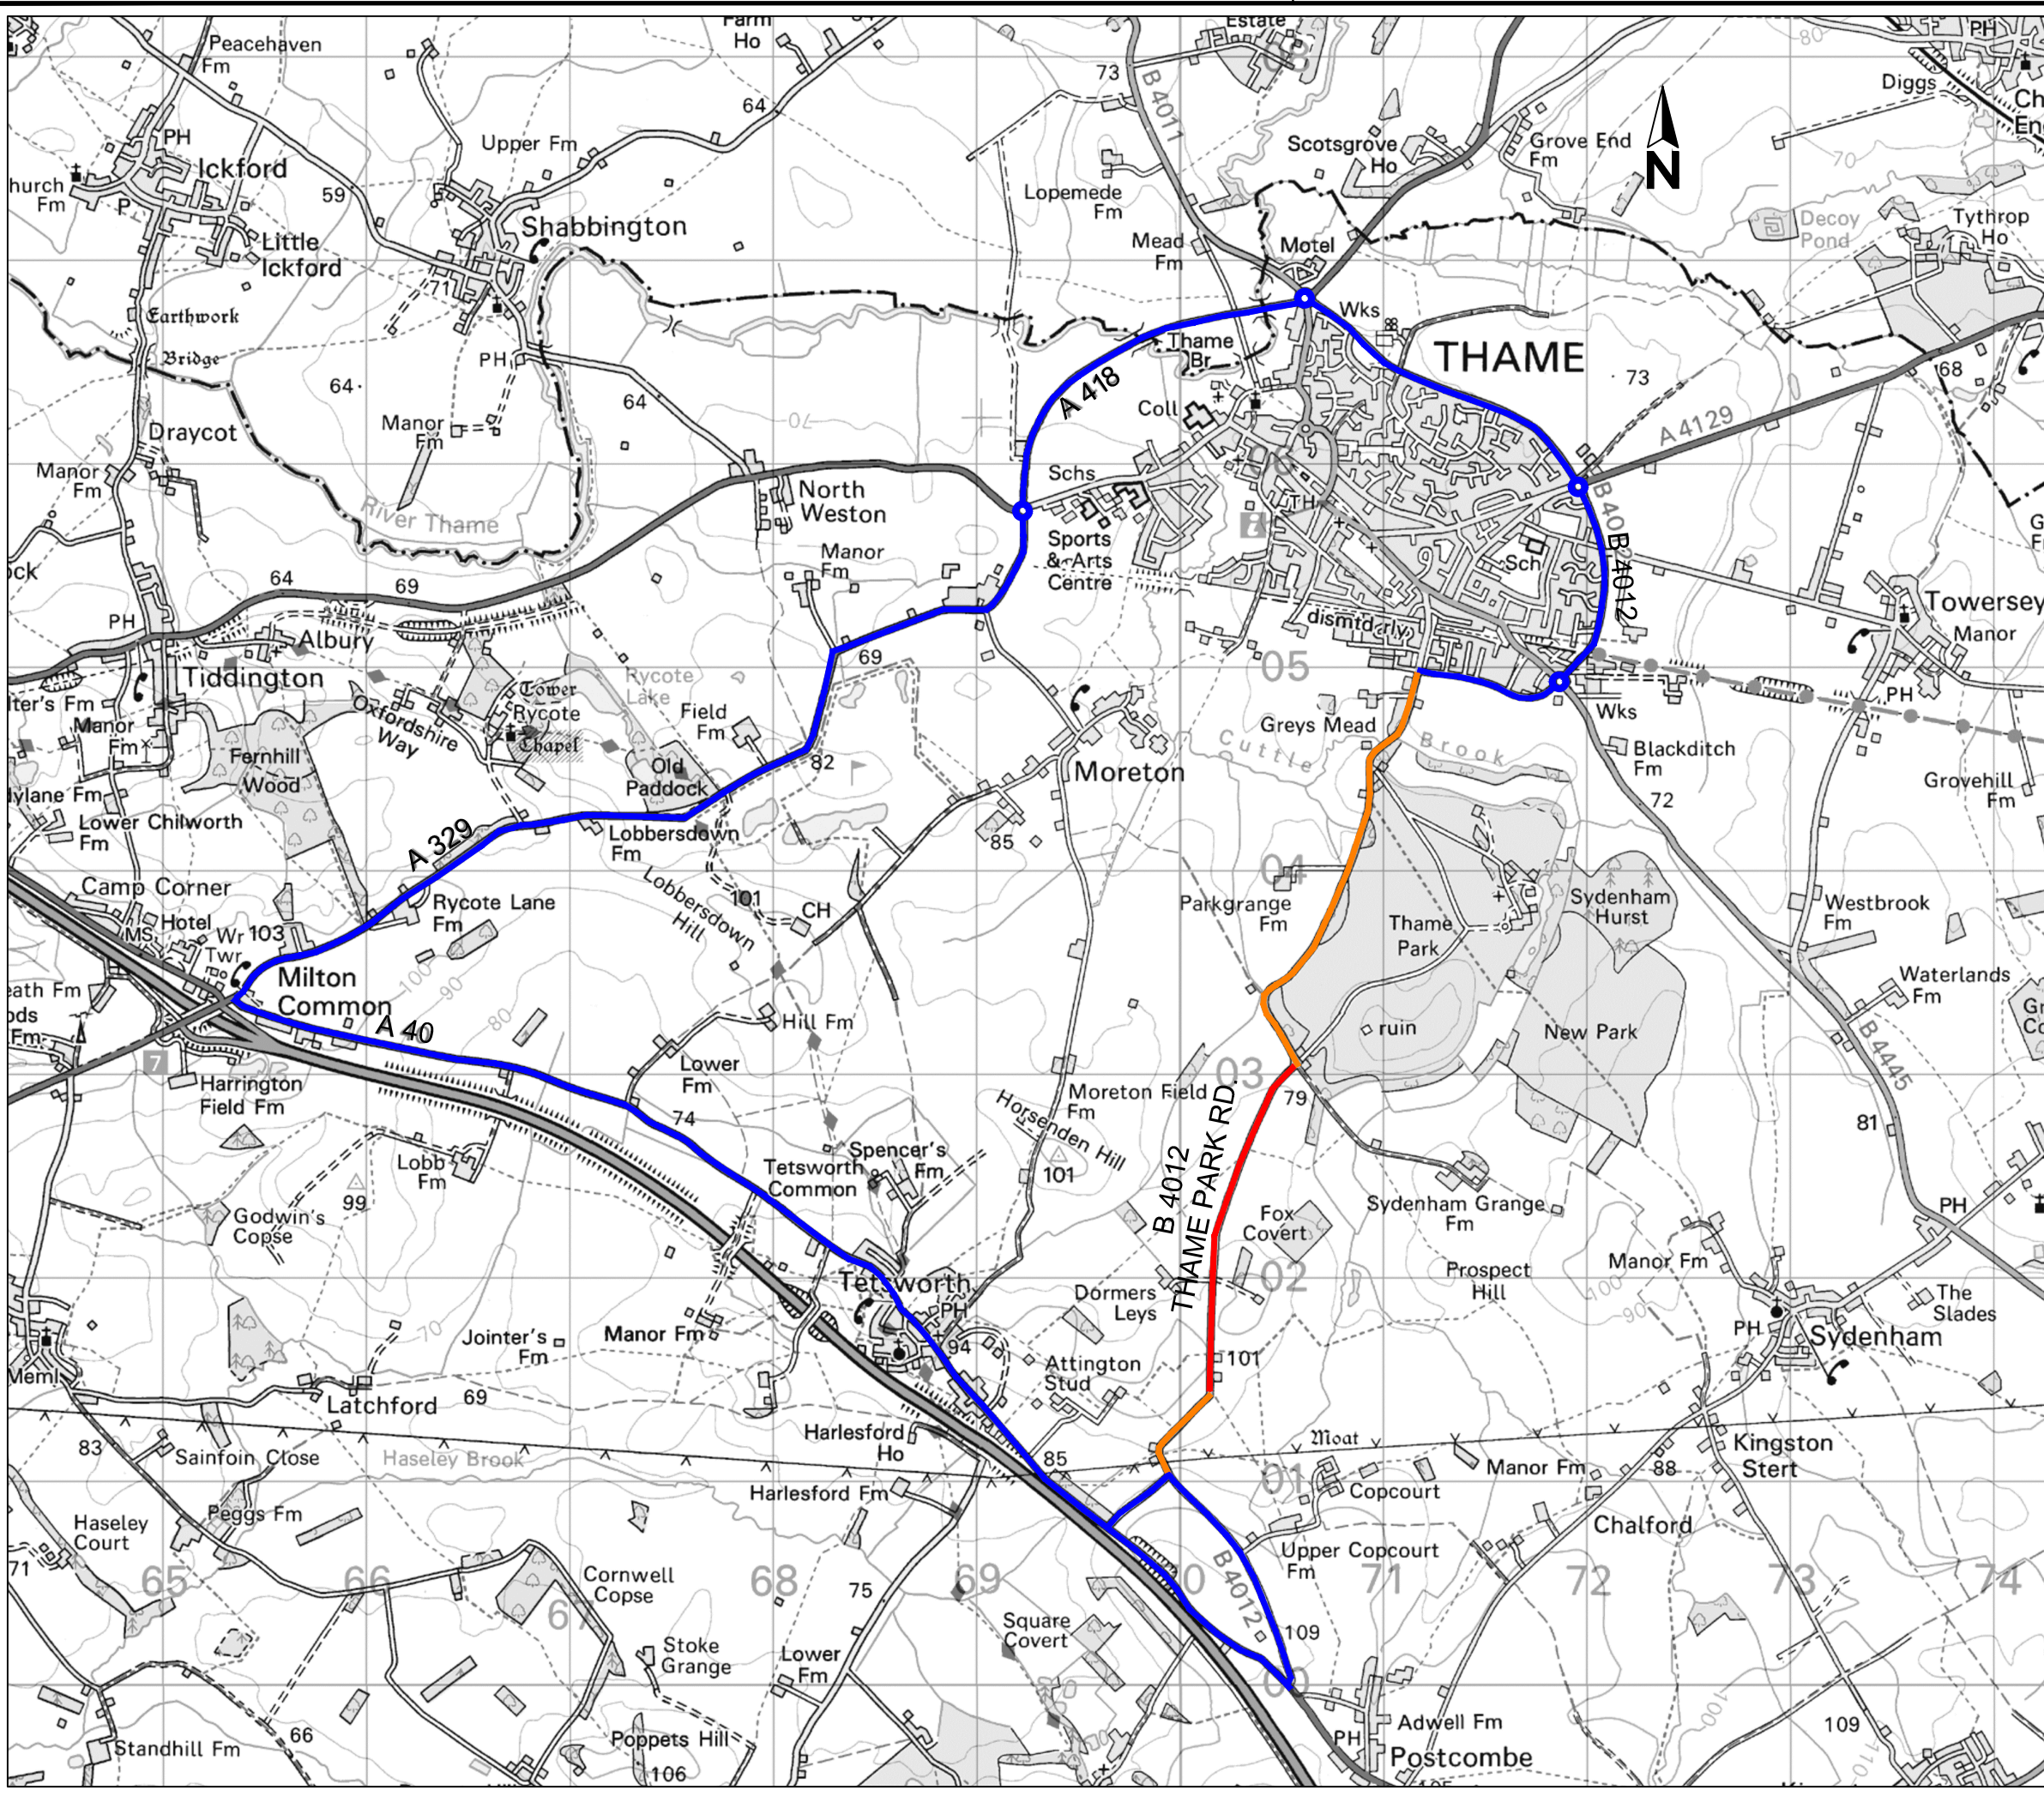

© Crown Copyright and Database rights 100023343 2016

Rev.	Date	Purpose of revision	Drawn	Checked	Approved

Chris McCarthy
Deputy Director - Commercial
Environment and Economy
Oxfordshire County Council
County Hall
New Road
Oxford
OX1 1ND
Tel: 0845 310 1111



Project title
**DFT EDGE STRENGTHENING
SCHEMES 2017-18
THAME PARK ROAD**

Drawing title
**PUBLICITY
PLAN**

Drawing Status PRELIMINARY DESIGN

Scale @ A3	Drawn by	Checked by	Approved by
N.T.S	IRG	SAC	MCBC
	Date drawn 29.11.16	Date checked 14.12.16	Date approved 14.12.16

U:\My User Profile\maria.baute\Desktop\Diversion and publicity plans Thame Park Rd.dwg