


DO NOT SCALE THIS DRAWING USE DIMENSIONS ONLY
 VERIFY ALL DIMENSIONS ON SITE BEFORE COMMENCING ANY WORK OR SHOP DRAWINGS
 INFORM THE ARCHITECT BEFORE ANY WORK STARTS IF THIS DRAWING EXCEEDS THE QUANTITIES IN ANY WAY

ISSUE STATUS: FOR INFORMATION

Revision	Date	Updated to reflect DTM comments
A	29/05/2024	Updated to reflect DTM comments
B	12/09/2024	Updated to reflect DTM comments

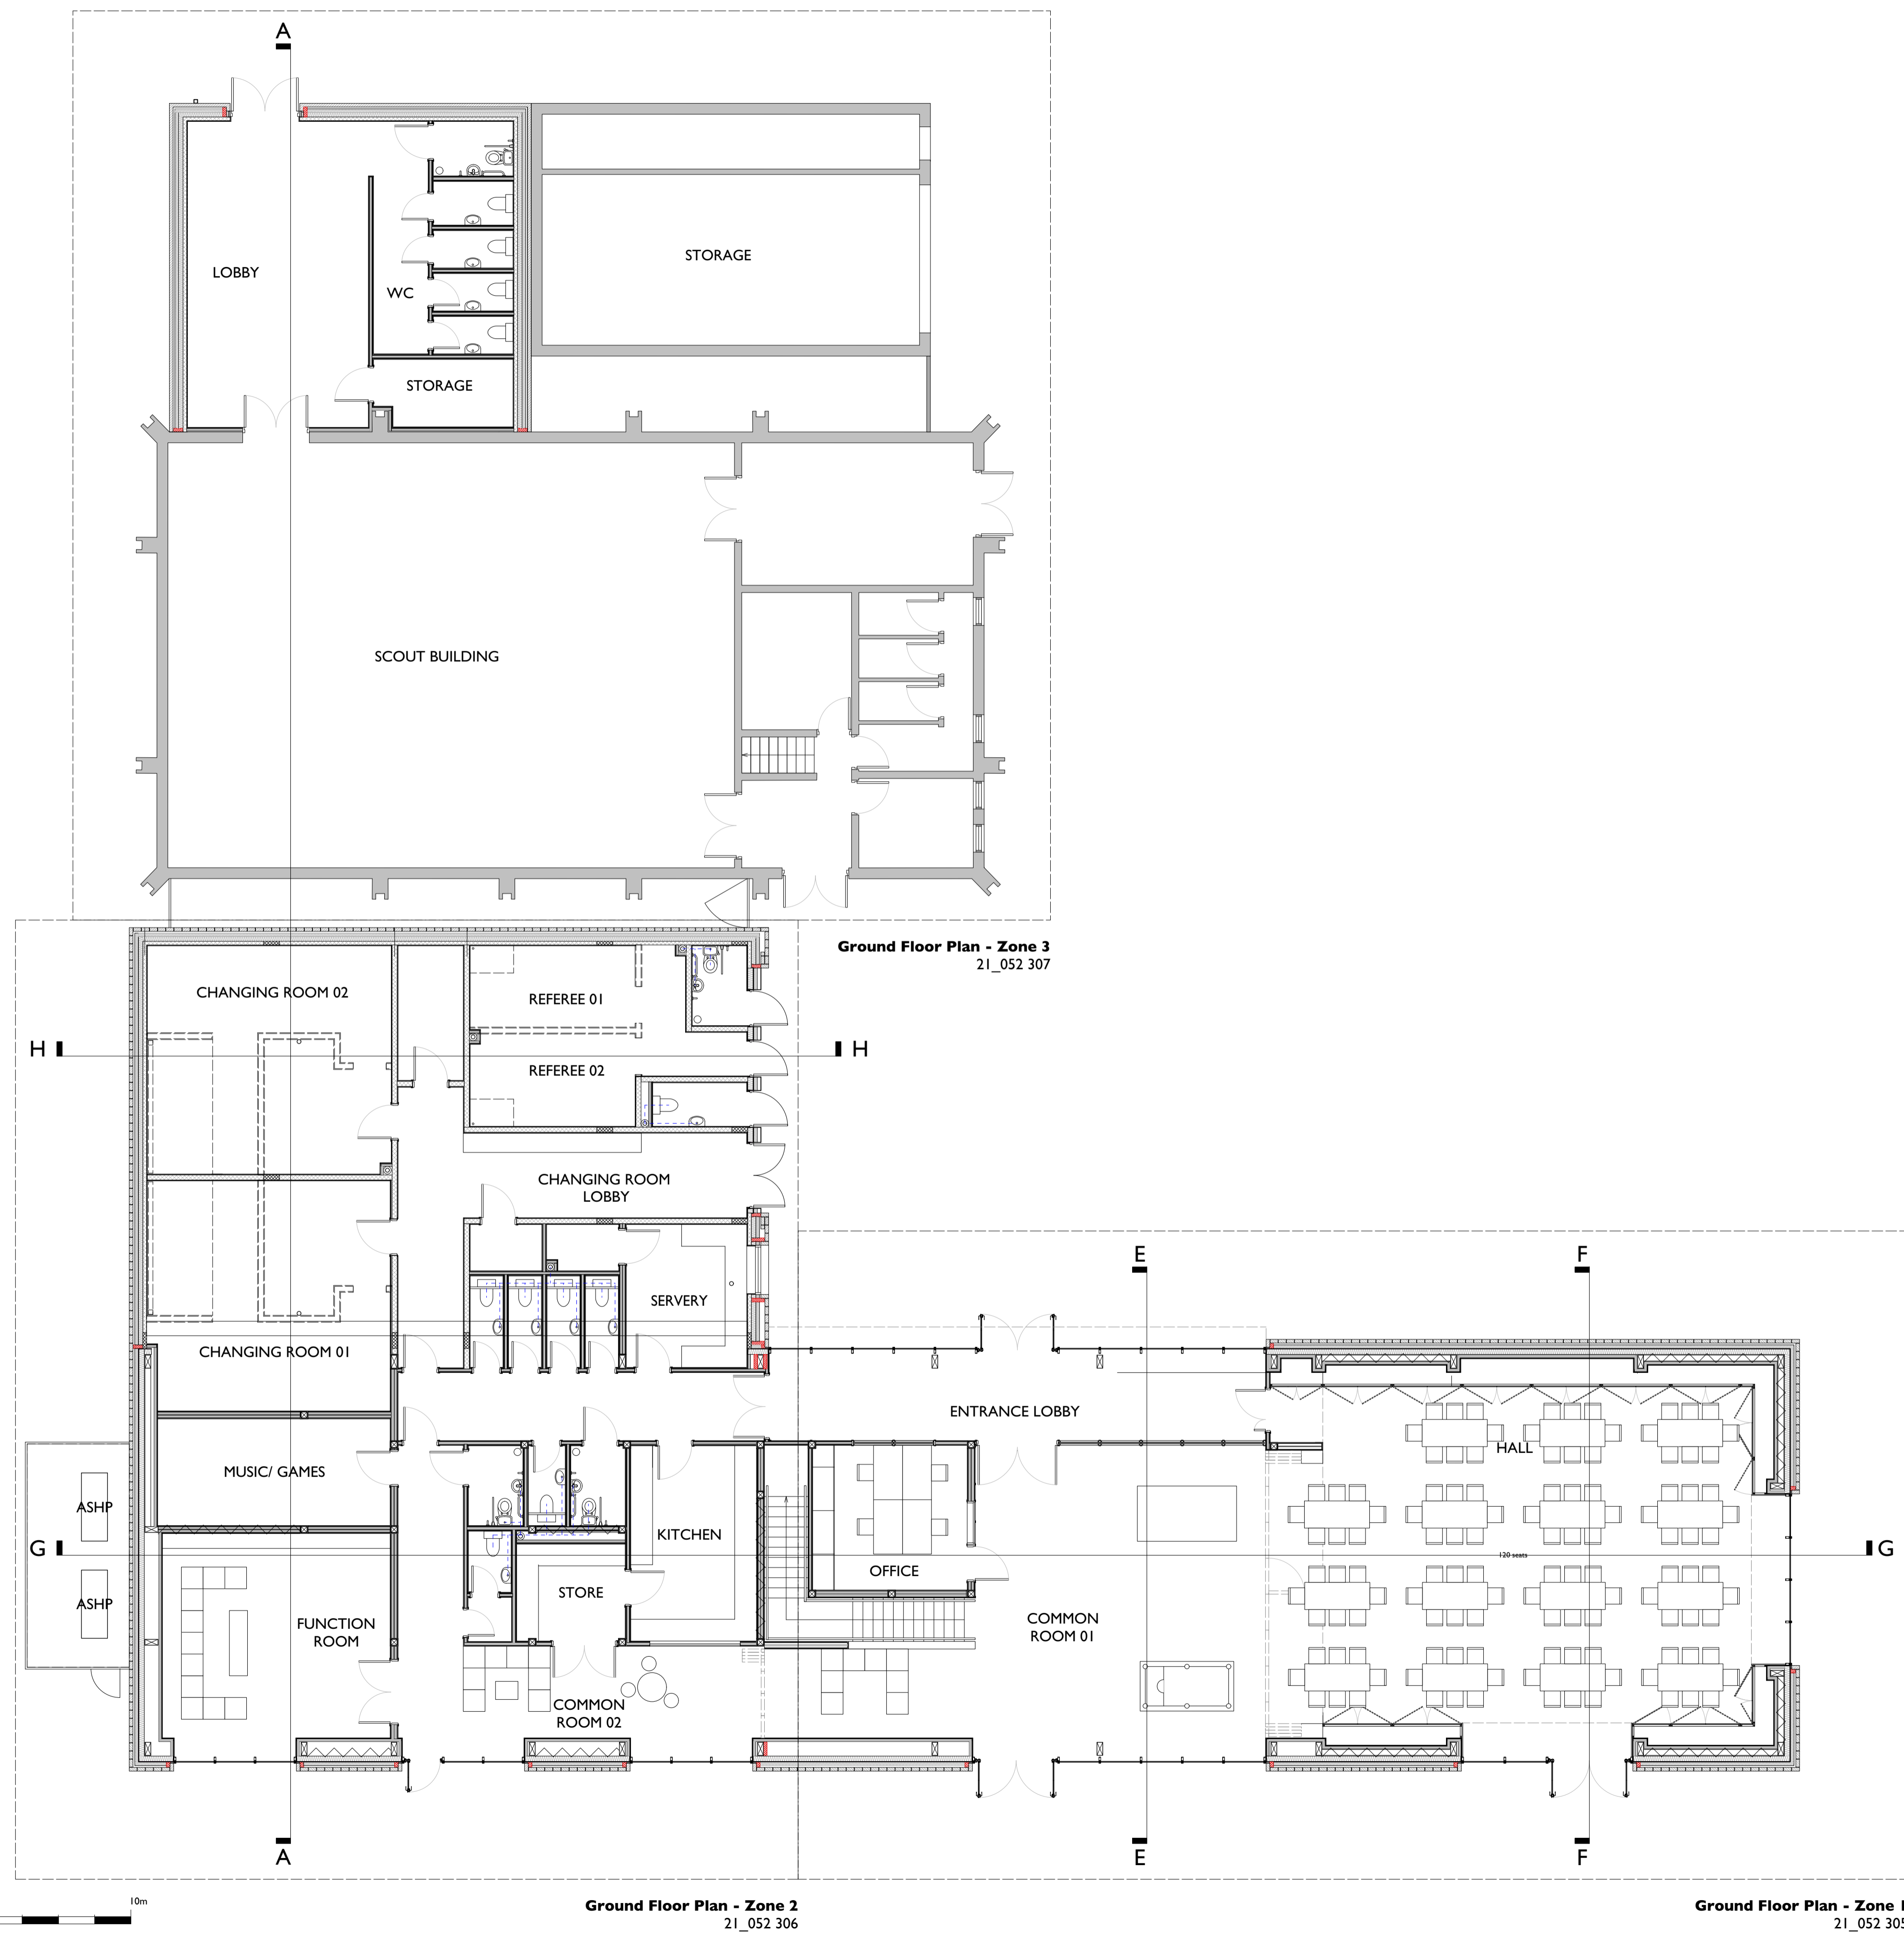

CLIENT
 Thame Town Council and
 Thame Youth Projects

PROJECT
 Thame Community and Youth Centre

TITLE
 As Proposed
 Ground Floor Plan (Master)

SCALE
 1:100@A1

DATE
 16/05/2024

DRAWN
 GG

JOB N°
 21_052

DRAWING N°
 304B

www.clewsarchitects.co.uk architects@clewsarchitects.co.uk ©

Acanthus House
 57 Hightown Road, Banbury
 Oxfordshire, OX16 9BE
 01295 702600

