


DO NOT SCALE THIS DRAWING USE DIMENSIONS ONLY
 VERIFY ALL DIMENSIONS ON SITE BEFORE COMMENCING ANY WORK OR SHOP DRAWINGS
 INFORM THE ARCHITECT BEFORE ANY WORK STARTS IF THIS DRAWING EXCEEDS THE QUANTITIES IN ANY WAY

ISSUE STATUS: FOR INFORMATION

Revision	Date	Updated to reflect DTM comments
A	29/05/2024	Updated to reflect DTM comments
B	12/09/2024	Updated to reflect DTM comments

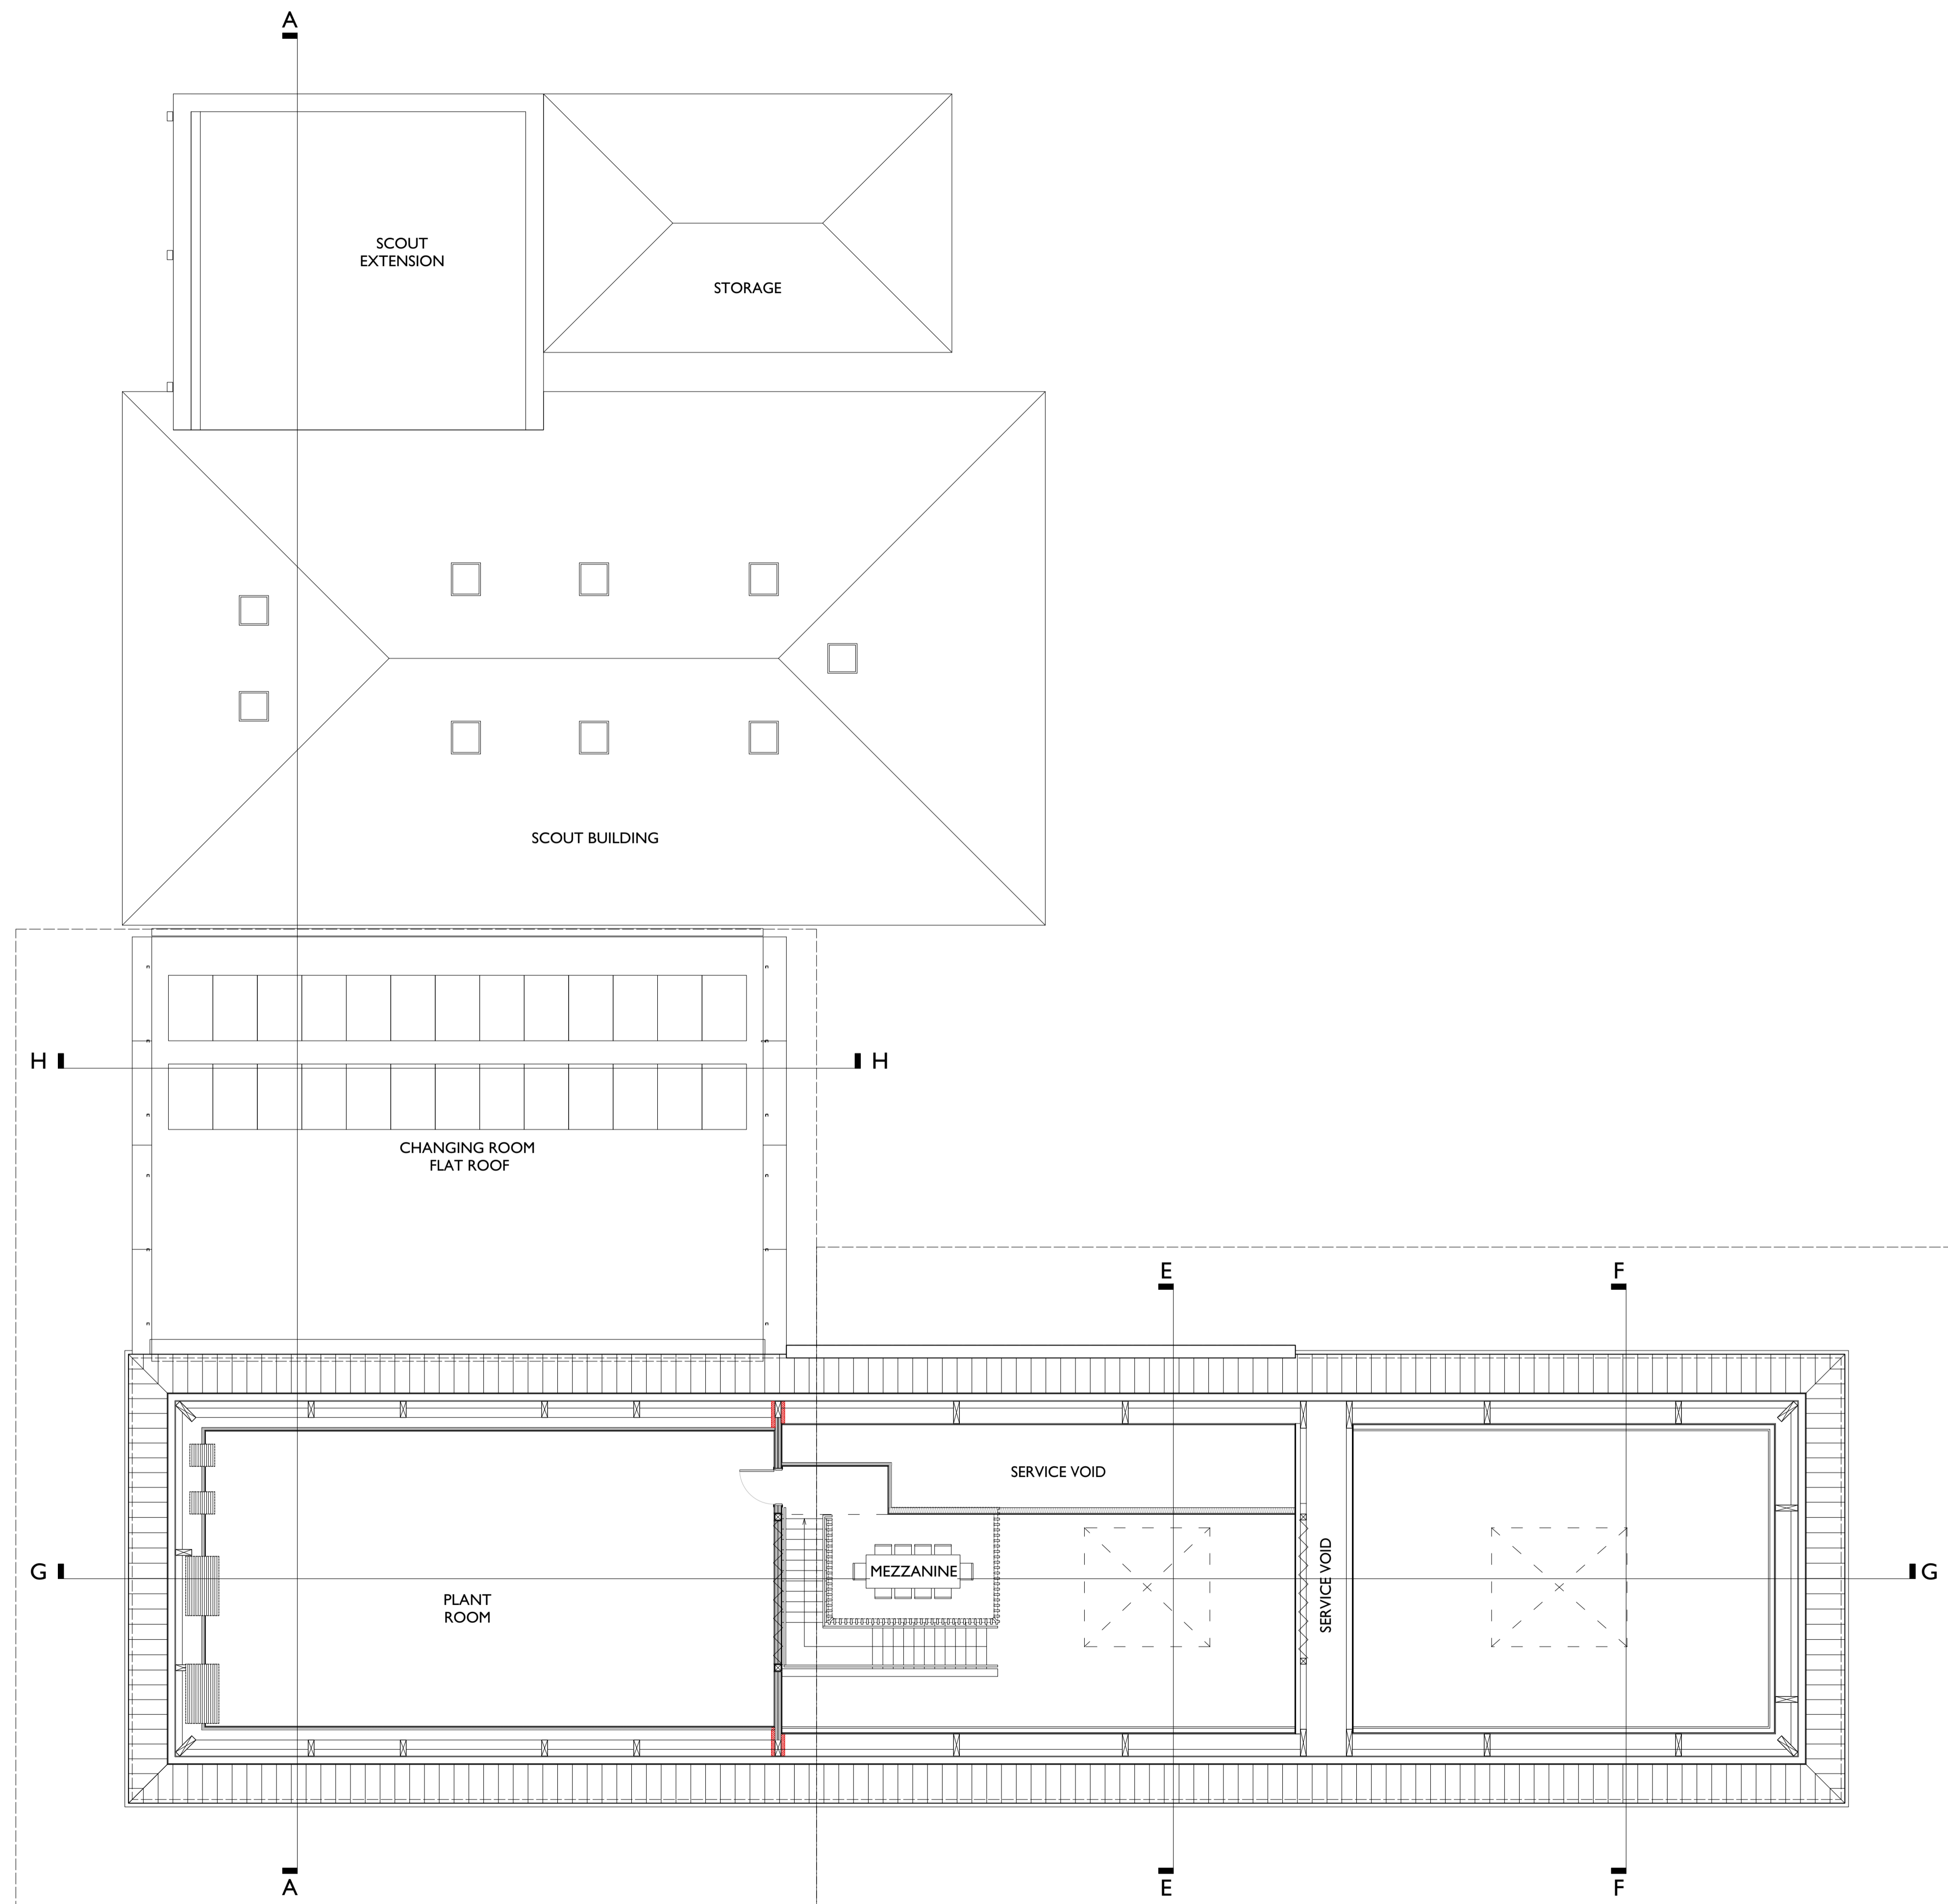


First Floor Plan - Zone 2
21_052 310

First Floor Plan - Zone 1
21_052 309

CLIENT
Thame Town Council and
Thame Youth Projects

PROJECT
Thame Community and Youth Centre

TITLE
As Proposed
First Floor Plan (Master)

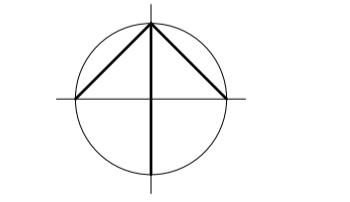

SCALE	DATE	DRAWN
1:100@A1	16/05/2024	GG
JOB N°		DRAWING N°
21_052		308B

www.clewsarchitects.co.uk architects@clewsarchitects.co.uk ©